


File Name: _____ Plot Date: _____ Plot Scale: _____ AutoCAD Version: _____

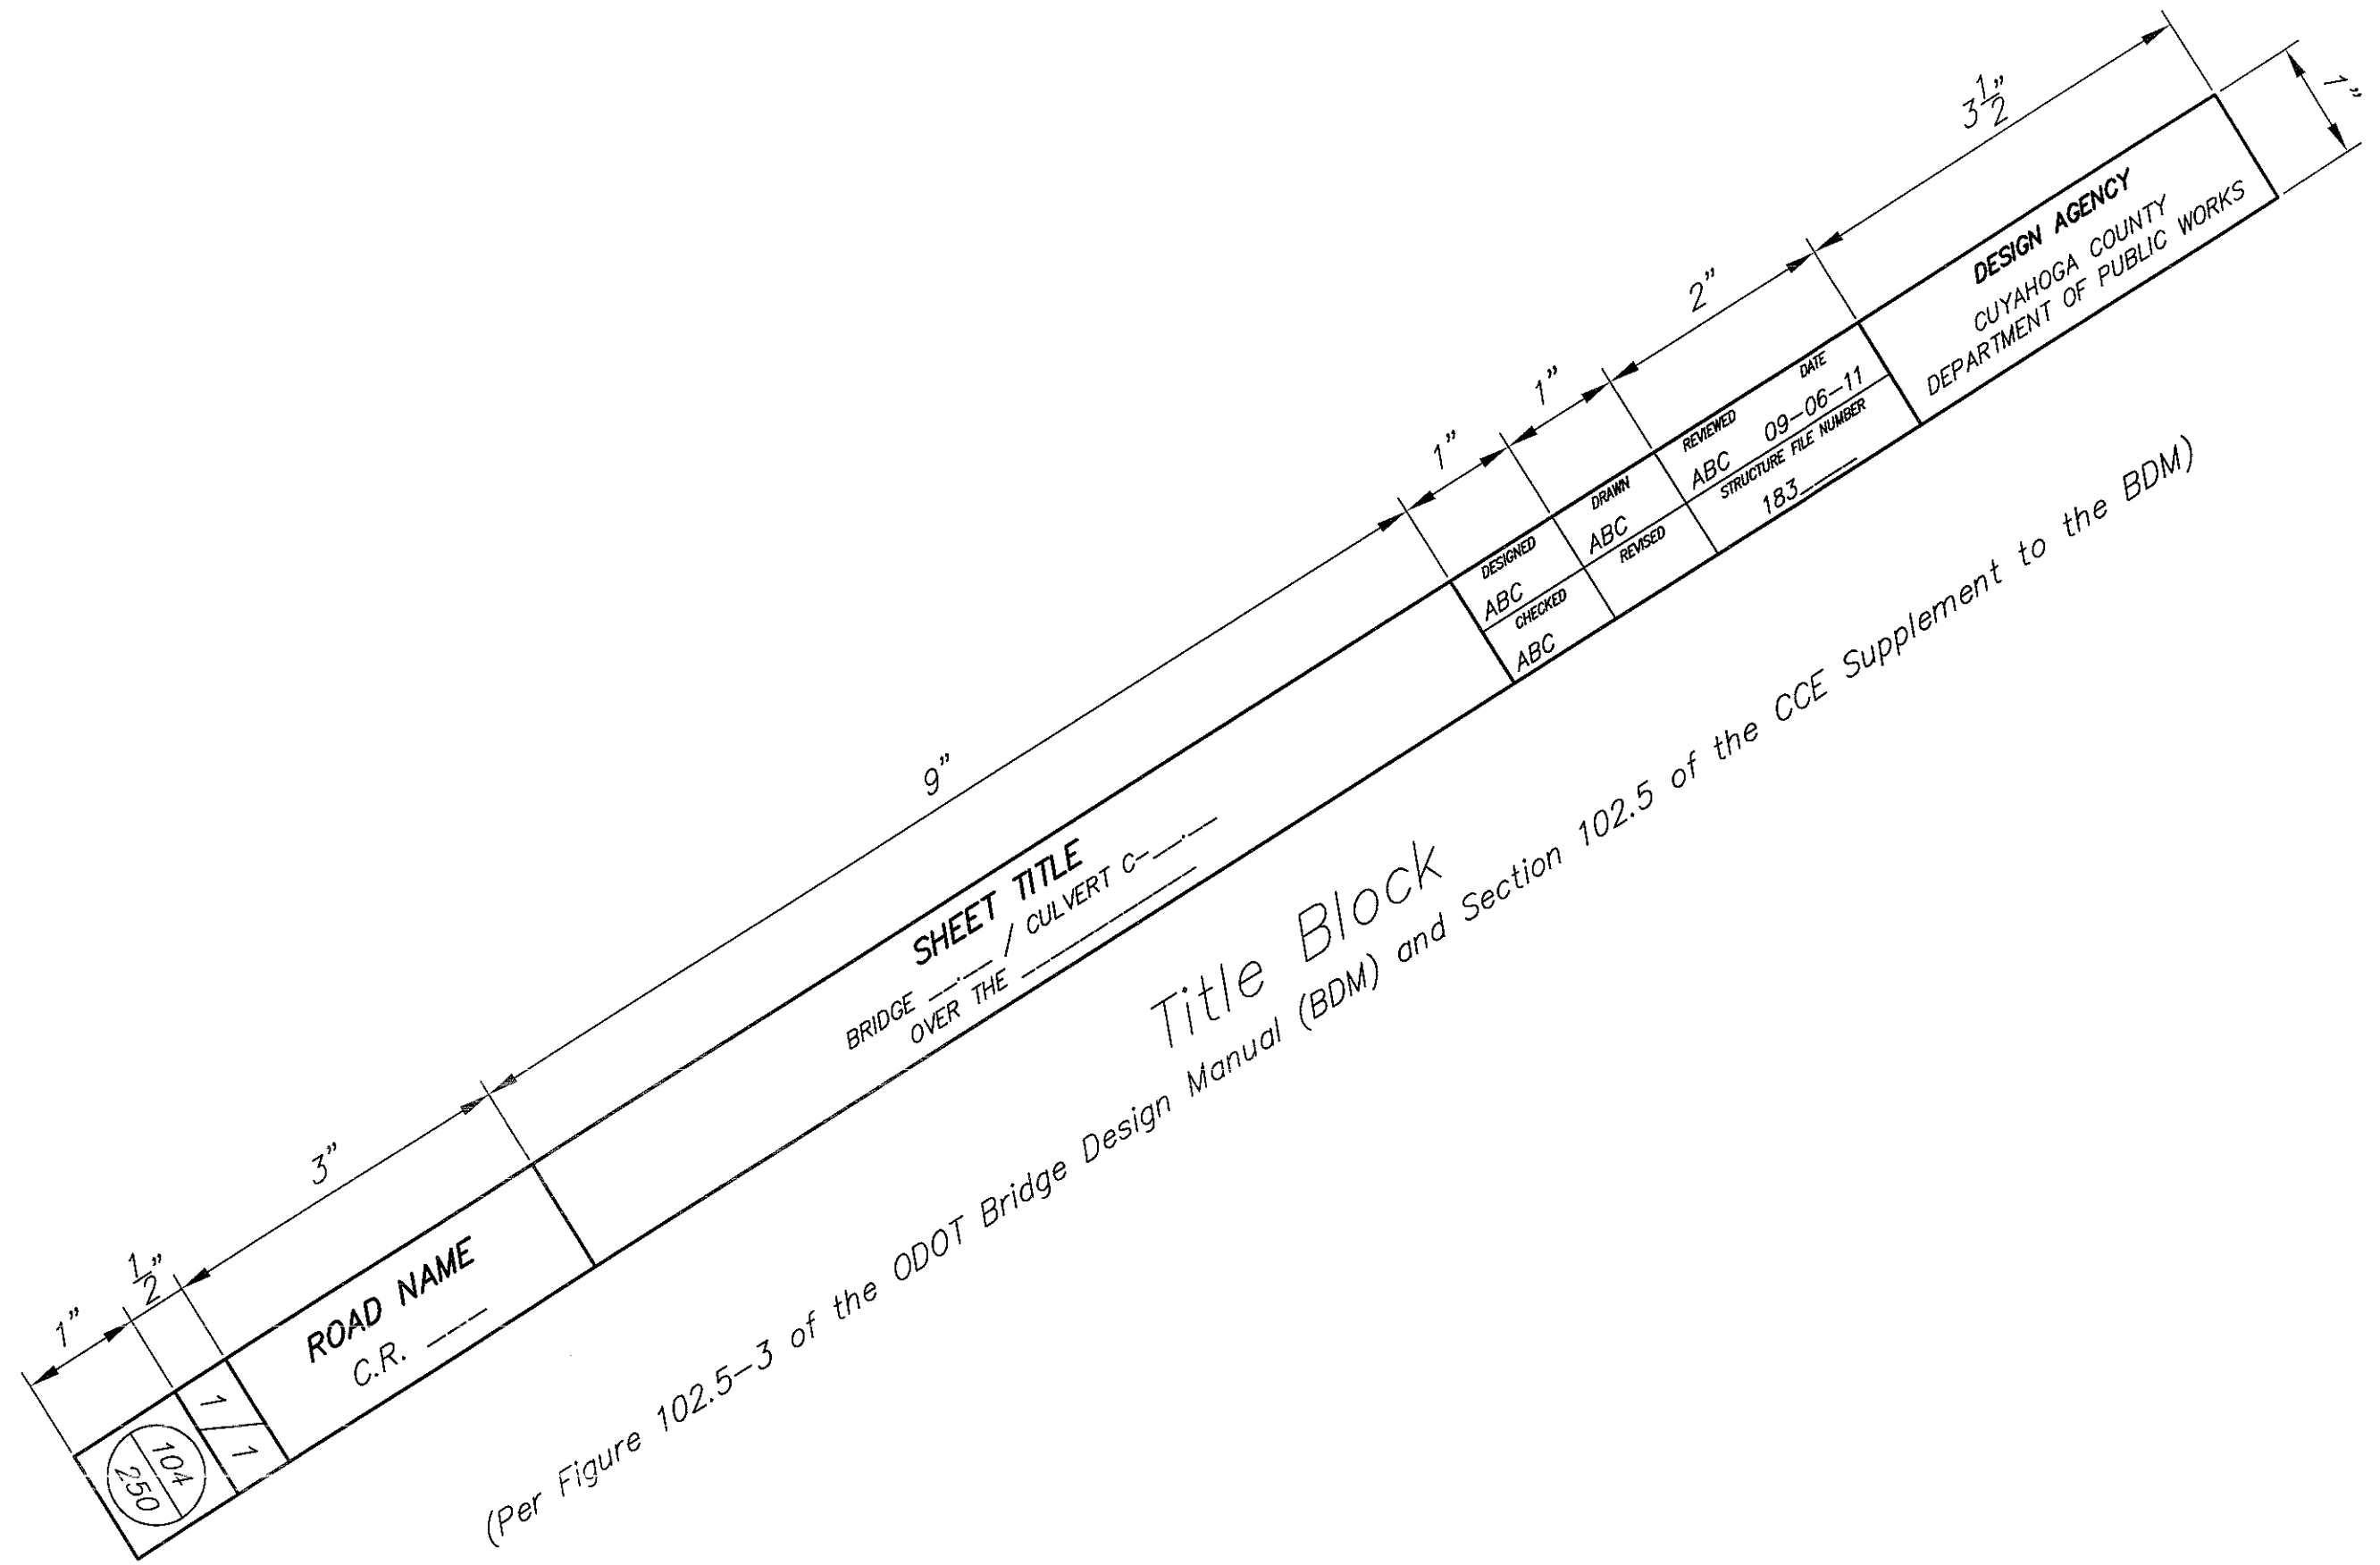

1 / 1

ROAD NAME
C.R. _____

SHEET TITLE
BRIDGE _____ / CULVERT C-_____

DESIGNED	ABC	CHECKED	ABC
DRAWN	ABC	REVISED	_____
REVIEWED	ABC	DATE	09-06-11
STRUCTURE FILE NUMBER	183		

DESIGN AGENCY
CUYAHOGA COUNTY
DEPARTMENT OF PUBLIC WORKS