


File Name: _____ Plot Date: _____ Plot Scale: _____ AutoCAD Version: _____

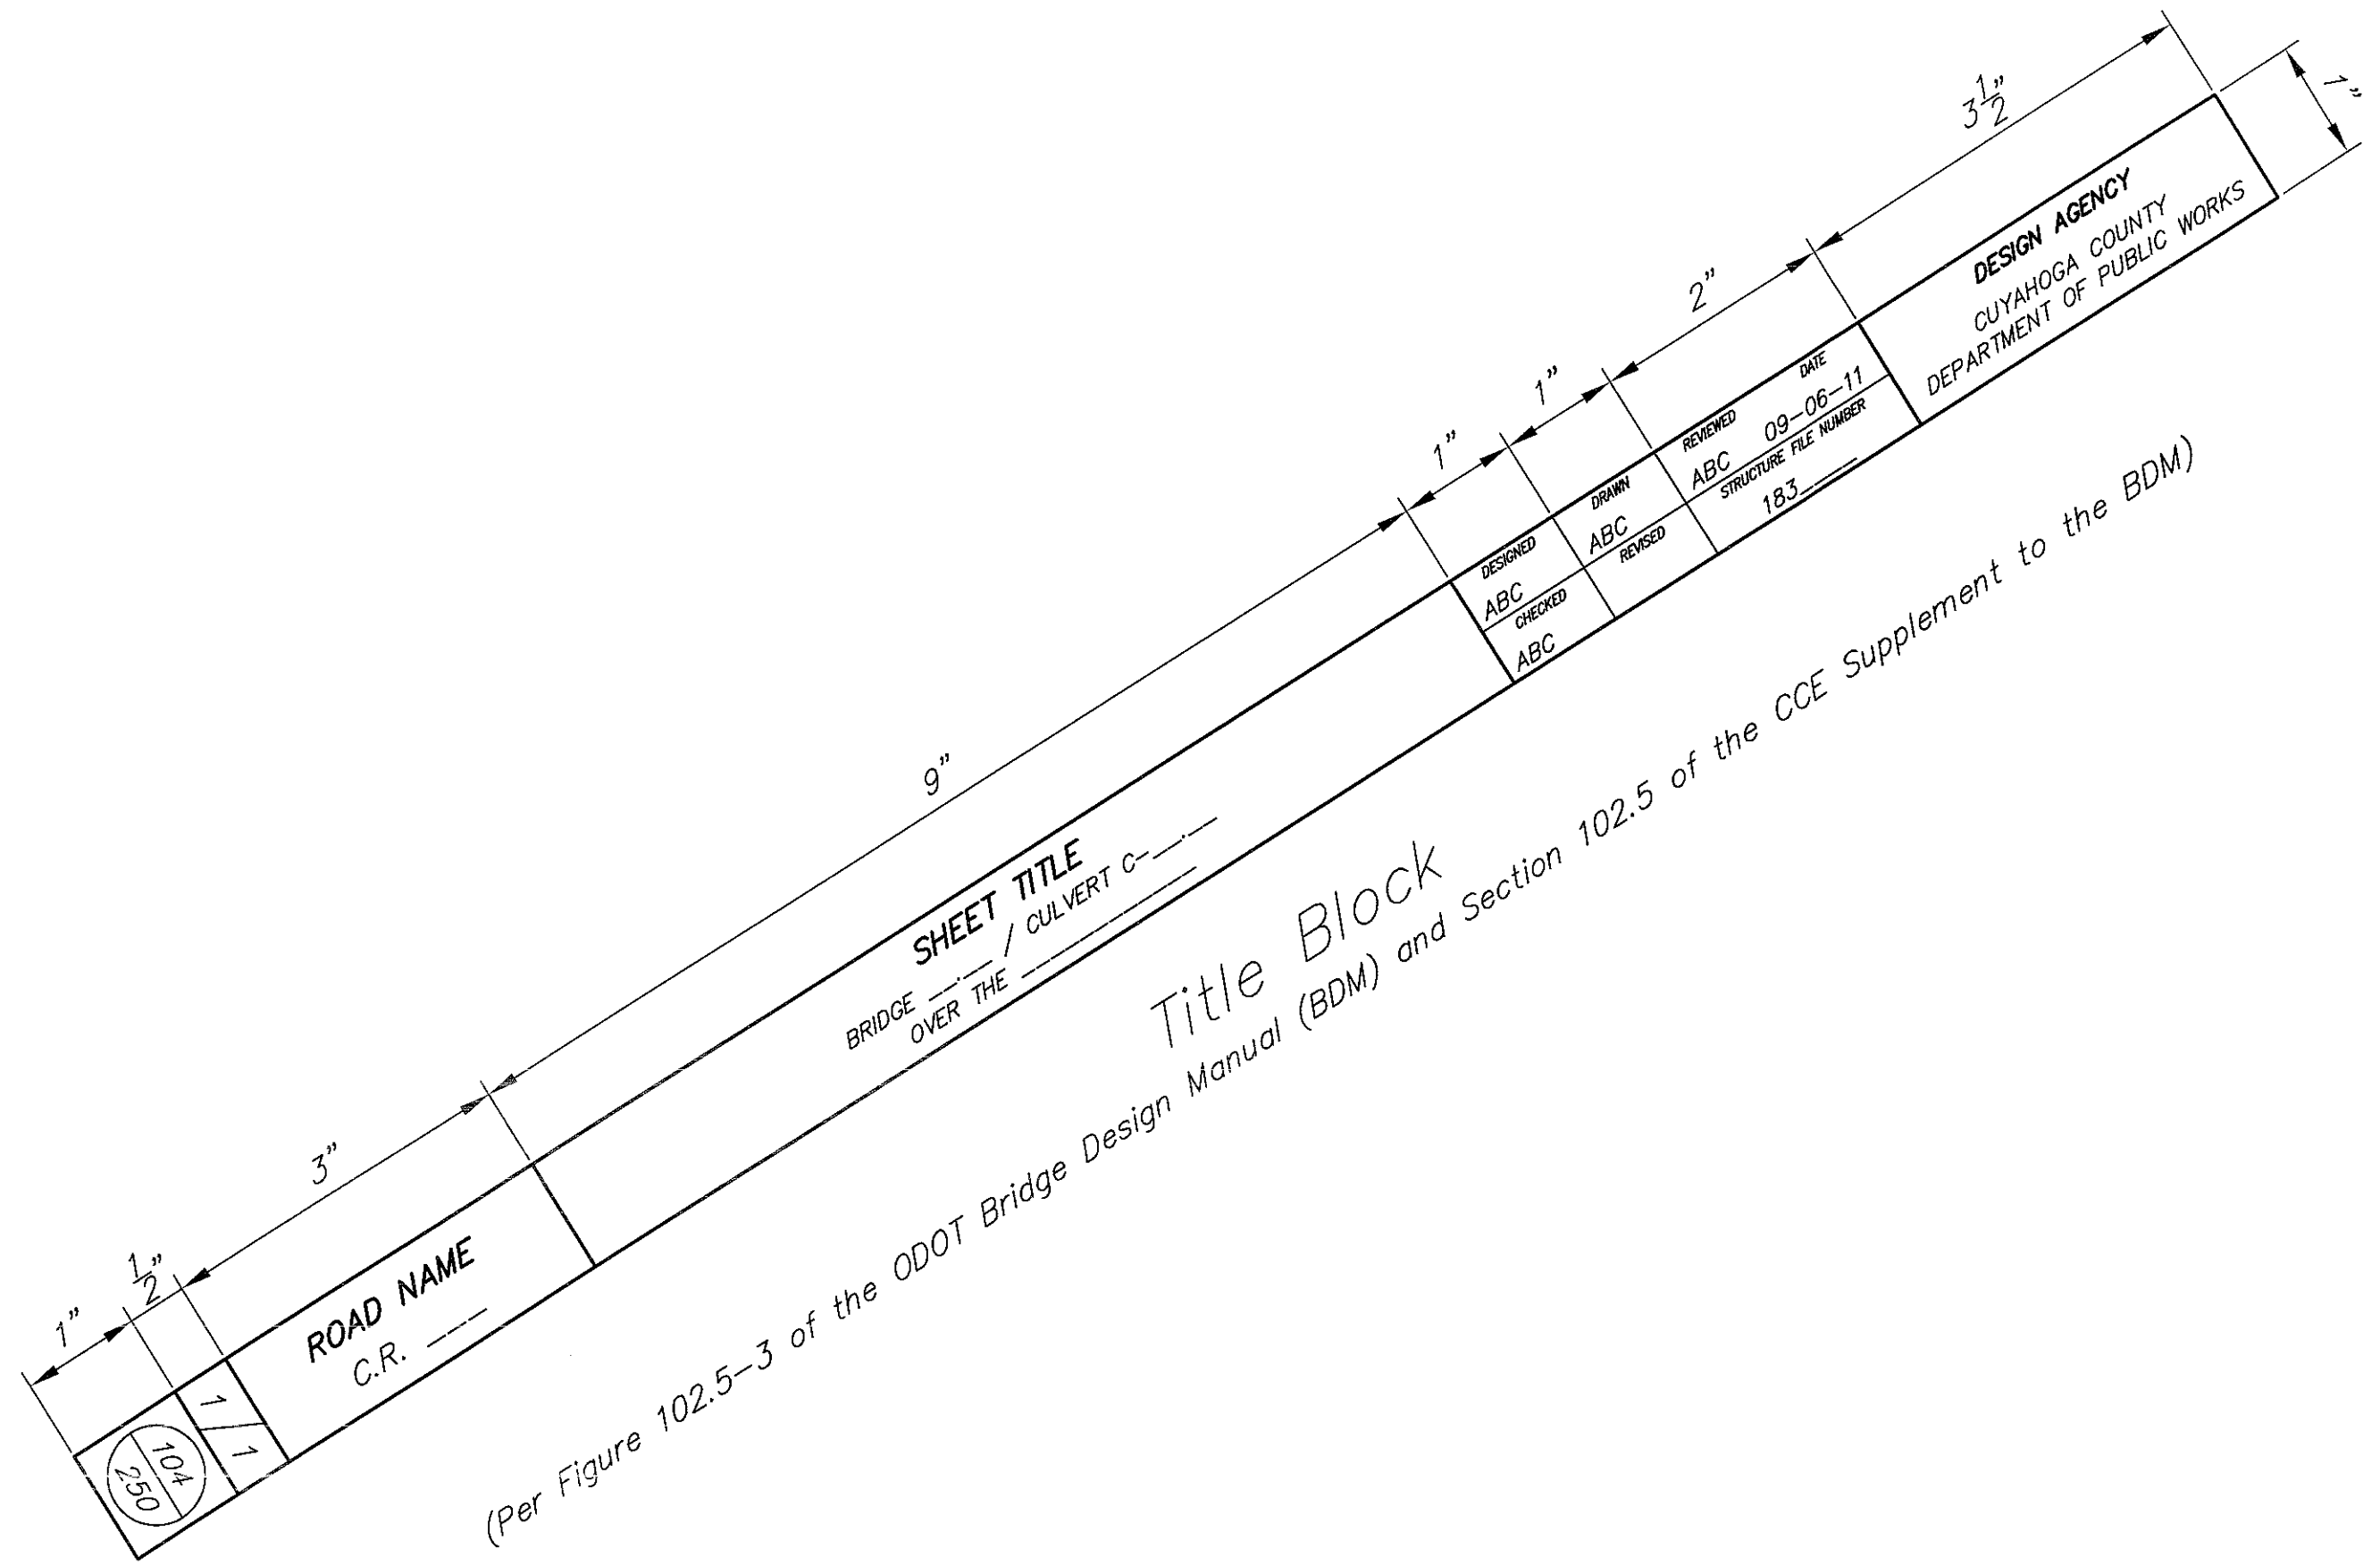

1 / 1

104 / 250

ROAD NAME C.R. _____

SHEET TITLE BRIDGE OVER THE / CULVERT C-_____

DESIGNED	ABC	CHECKED	ABC
DRAWN	ABC	REVIS	ABC
REVIEWED	ABC	DATE	09-06-11
STRUCTURE FILE NUMBER	183		

DESIGN AGENCY CUYAHOGA COUNTY DEPARTMENT OF PUBLIC WORKS