



Center Line, Double, Solid
 Center Line, Double, Solid & Broken
 Center Line, Double, Broken
 Center Line, Double, Broken (Long)
 Center Line, Single, Broken

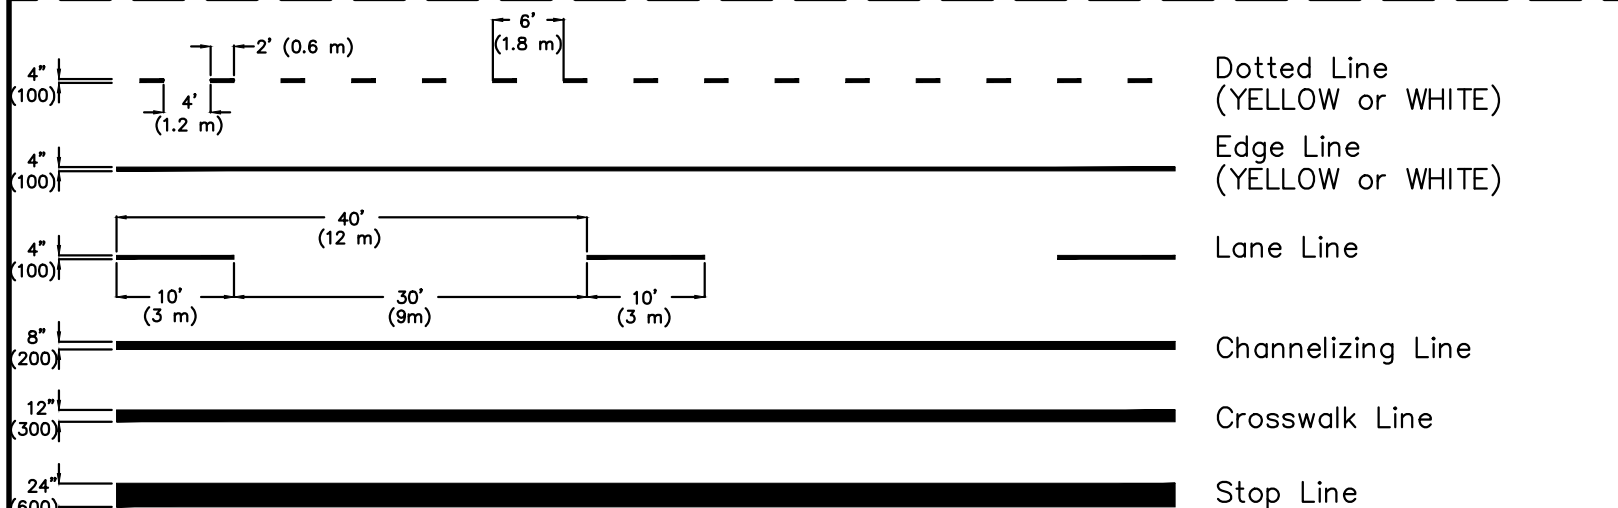

Dotted Line (YELLOW or WHITE)
 Edge Line (YELLOW or WHITE)
 Lane Line
 Channelizing Line
 Crosswalk Line
 Stop Line

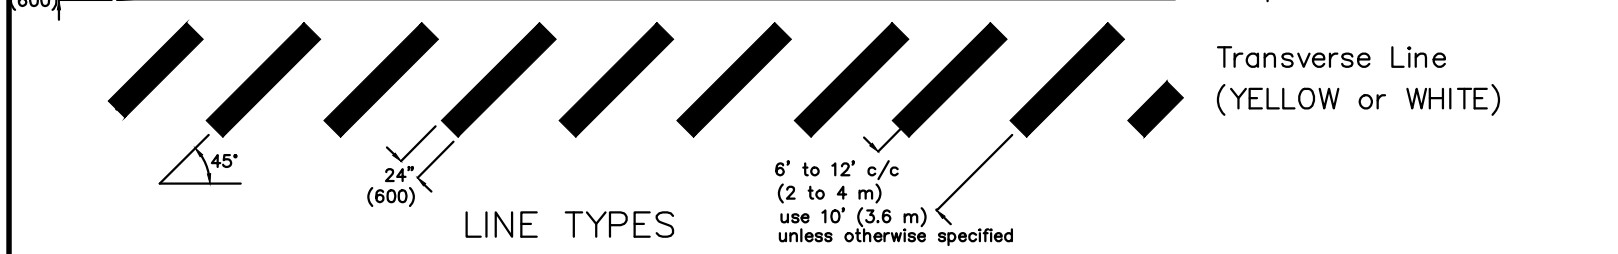


Transverse Line (YELLOW or WHITE)


LINE TYPES

6' to 12' c/c (2 to 4 m)
 use 10' (3.6 m) unless otherwise specified


Center Lines Shall be YELLOW.
 Edge, Dotted, and Transverse Lines and Island Marking may be YELLOW or WHITE.
 All other Pavement Markings Shall be WHITE.

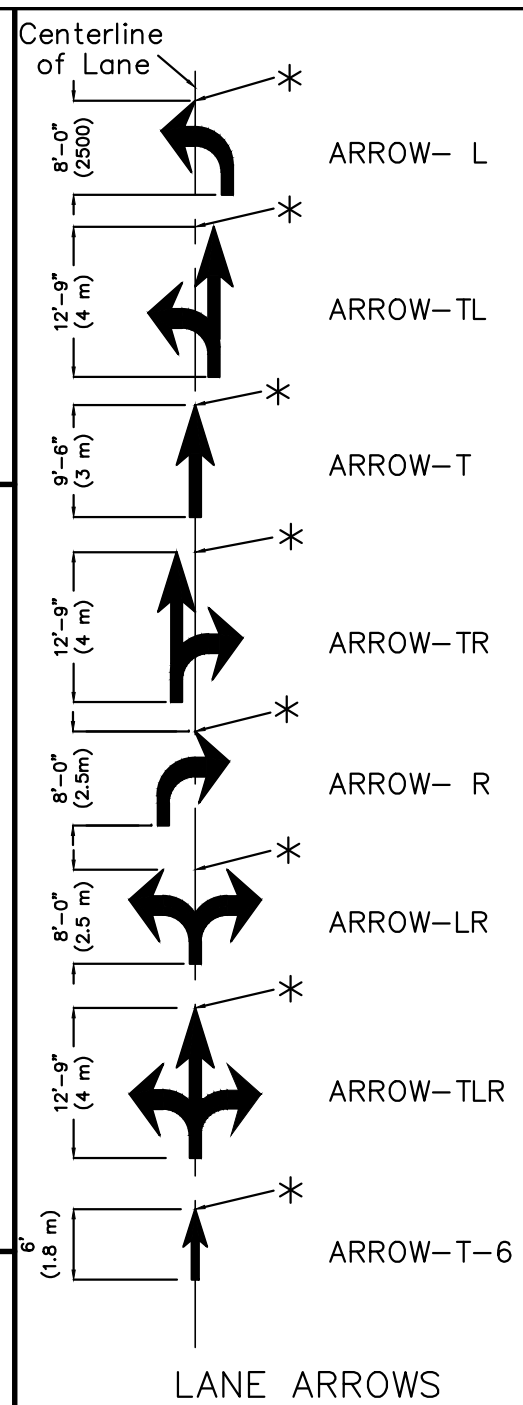

Centerline of Lane
 ARROW-L
 ARROW-TL
 ARROW-T
 ARROW-TR
 ARROW-R
 ARROW-LR
 ARROW-TLR
 ARROW-T-6
 LANE ARROWS

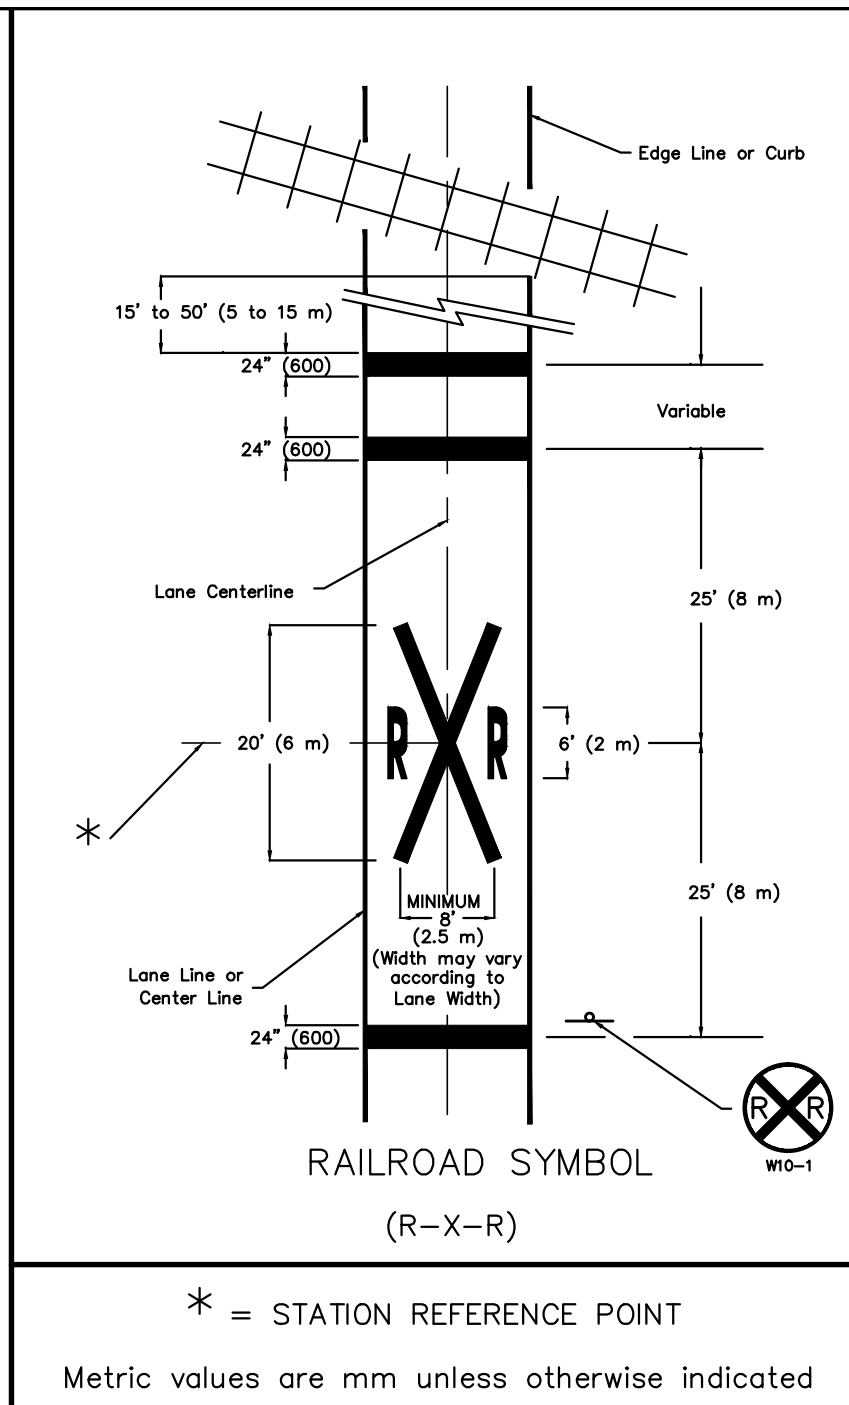


Edge Line or Curb
 15' to 50' (5 to 15 m)
 24" (600)
 Variable
 24" (600)
 Lane Centerline
 20' (6 m)
 6' (2 m)
 25' (8 m)
 25' (8 m)
 Lane Line or Center Line
 24" (600)
 MINIMUM 8' (2.5 m) (Width may vary according to Lane Width)
 RAILROAD SYMBOL (R-X-R)
 W10-1
 * = STATION REFERENCE POINT
 Metric values are mm unless otherwise indicated

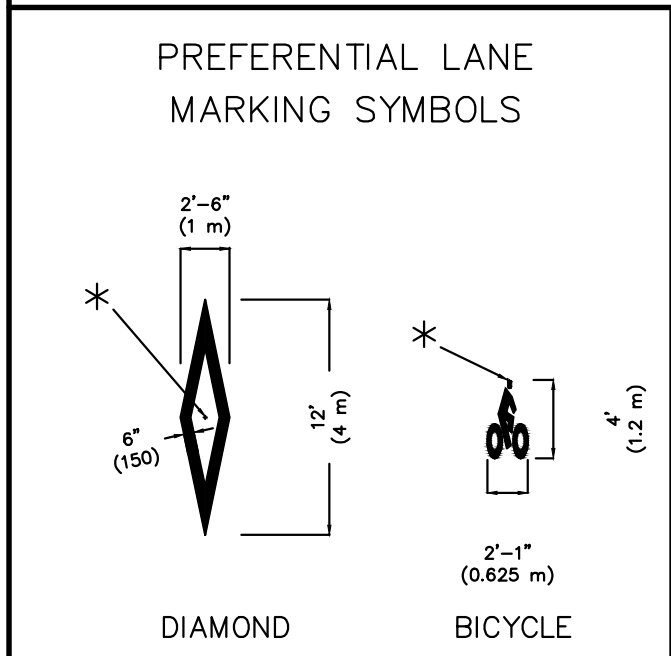


PREFERENTIAL LANE MARKING SYMBOLS

DIAMOND
 BICYCLE

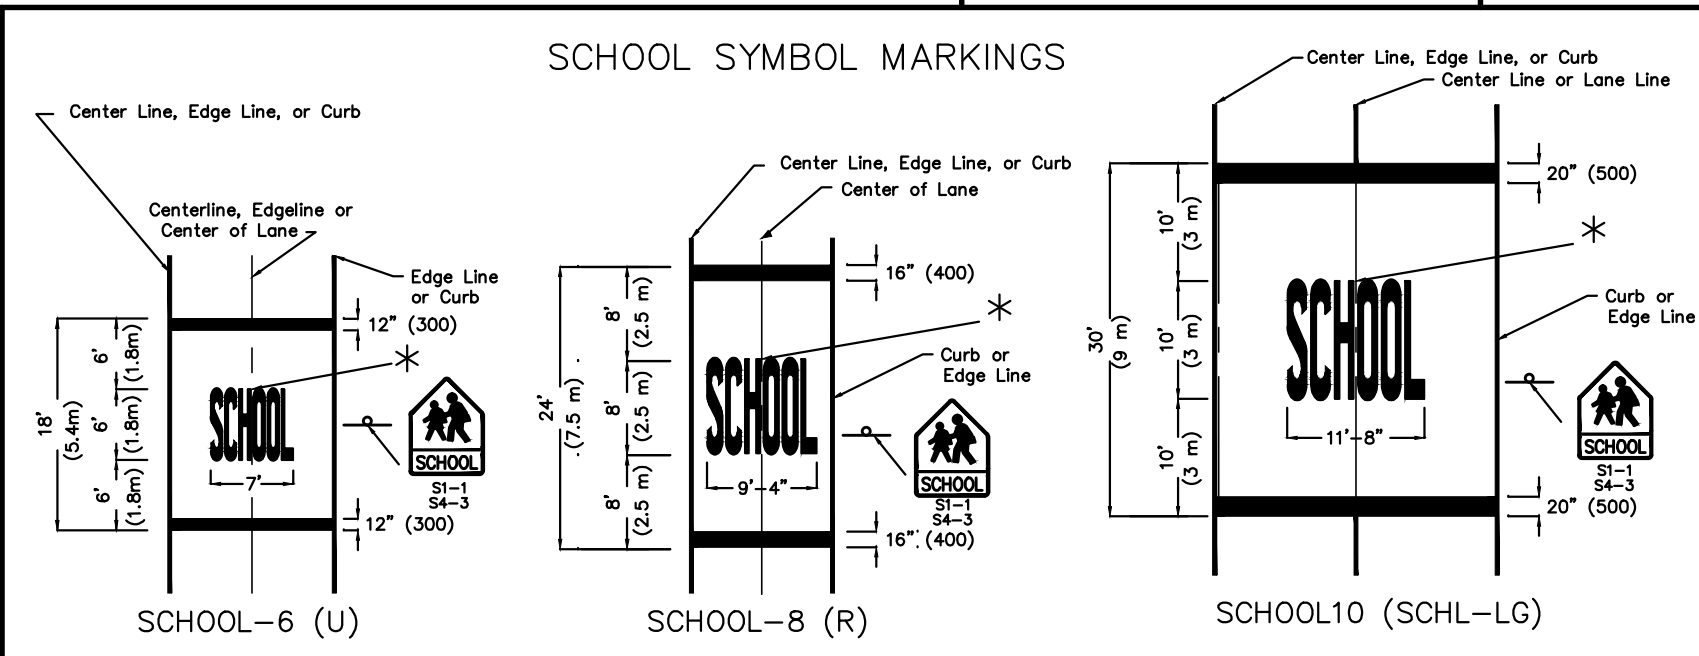

SCHOOL SYMBOL MARKINGS

SCHOOL-6 (U)
 SCHOOL-8 (R)
 SCHOOL10 (SCHL-LG)

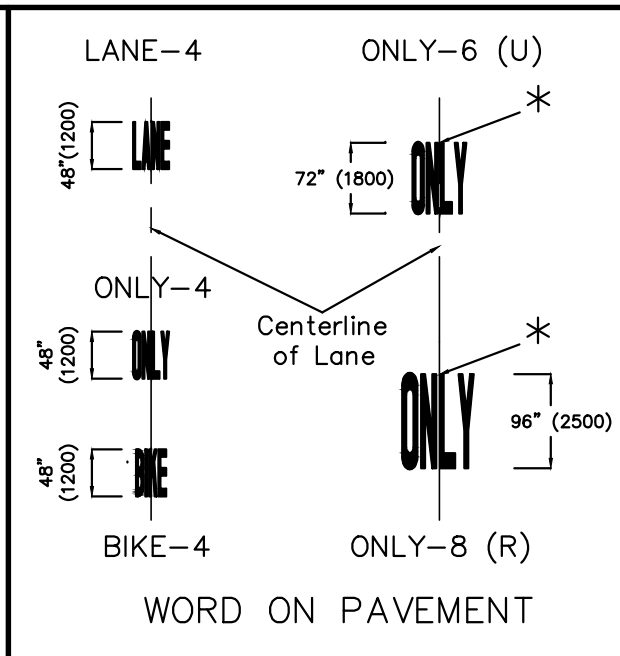

LANE-4 ONLY-6 (U)
 BIKE-4 ONLY-8 (R)
 WORD ON PAVEMENT