


# REPAIR OF FLEXIBLE PAVEMENT OPENINGS

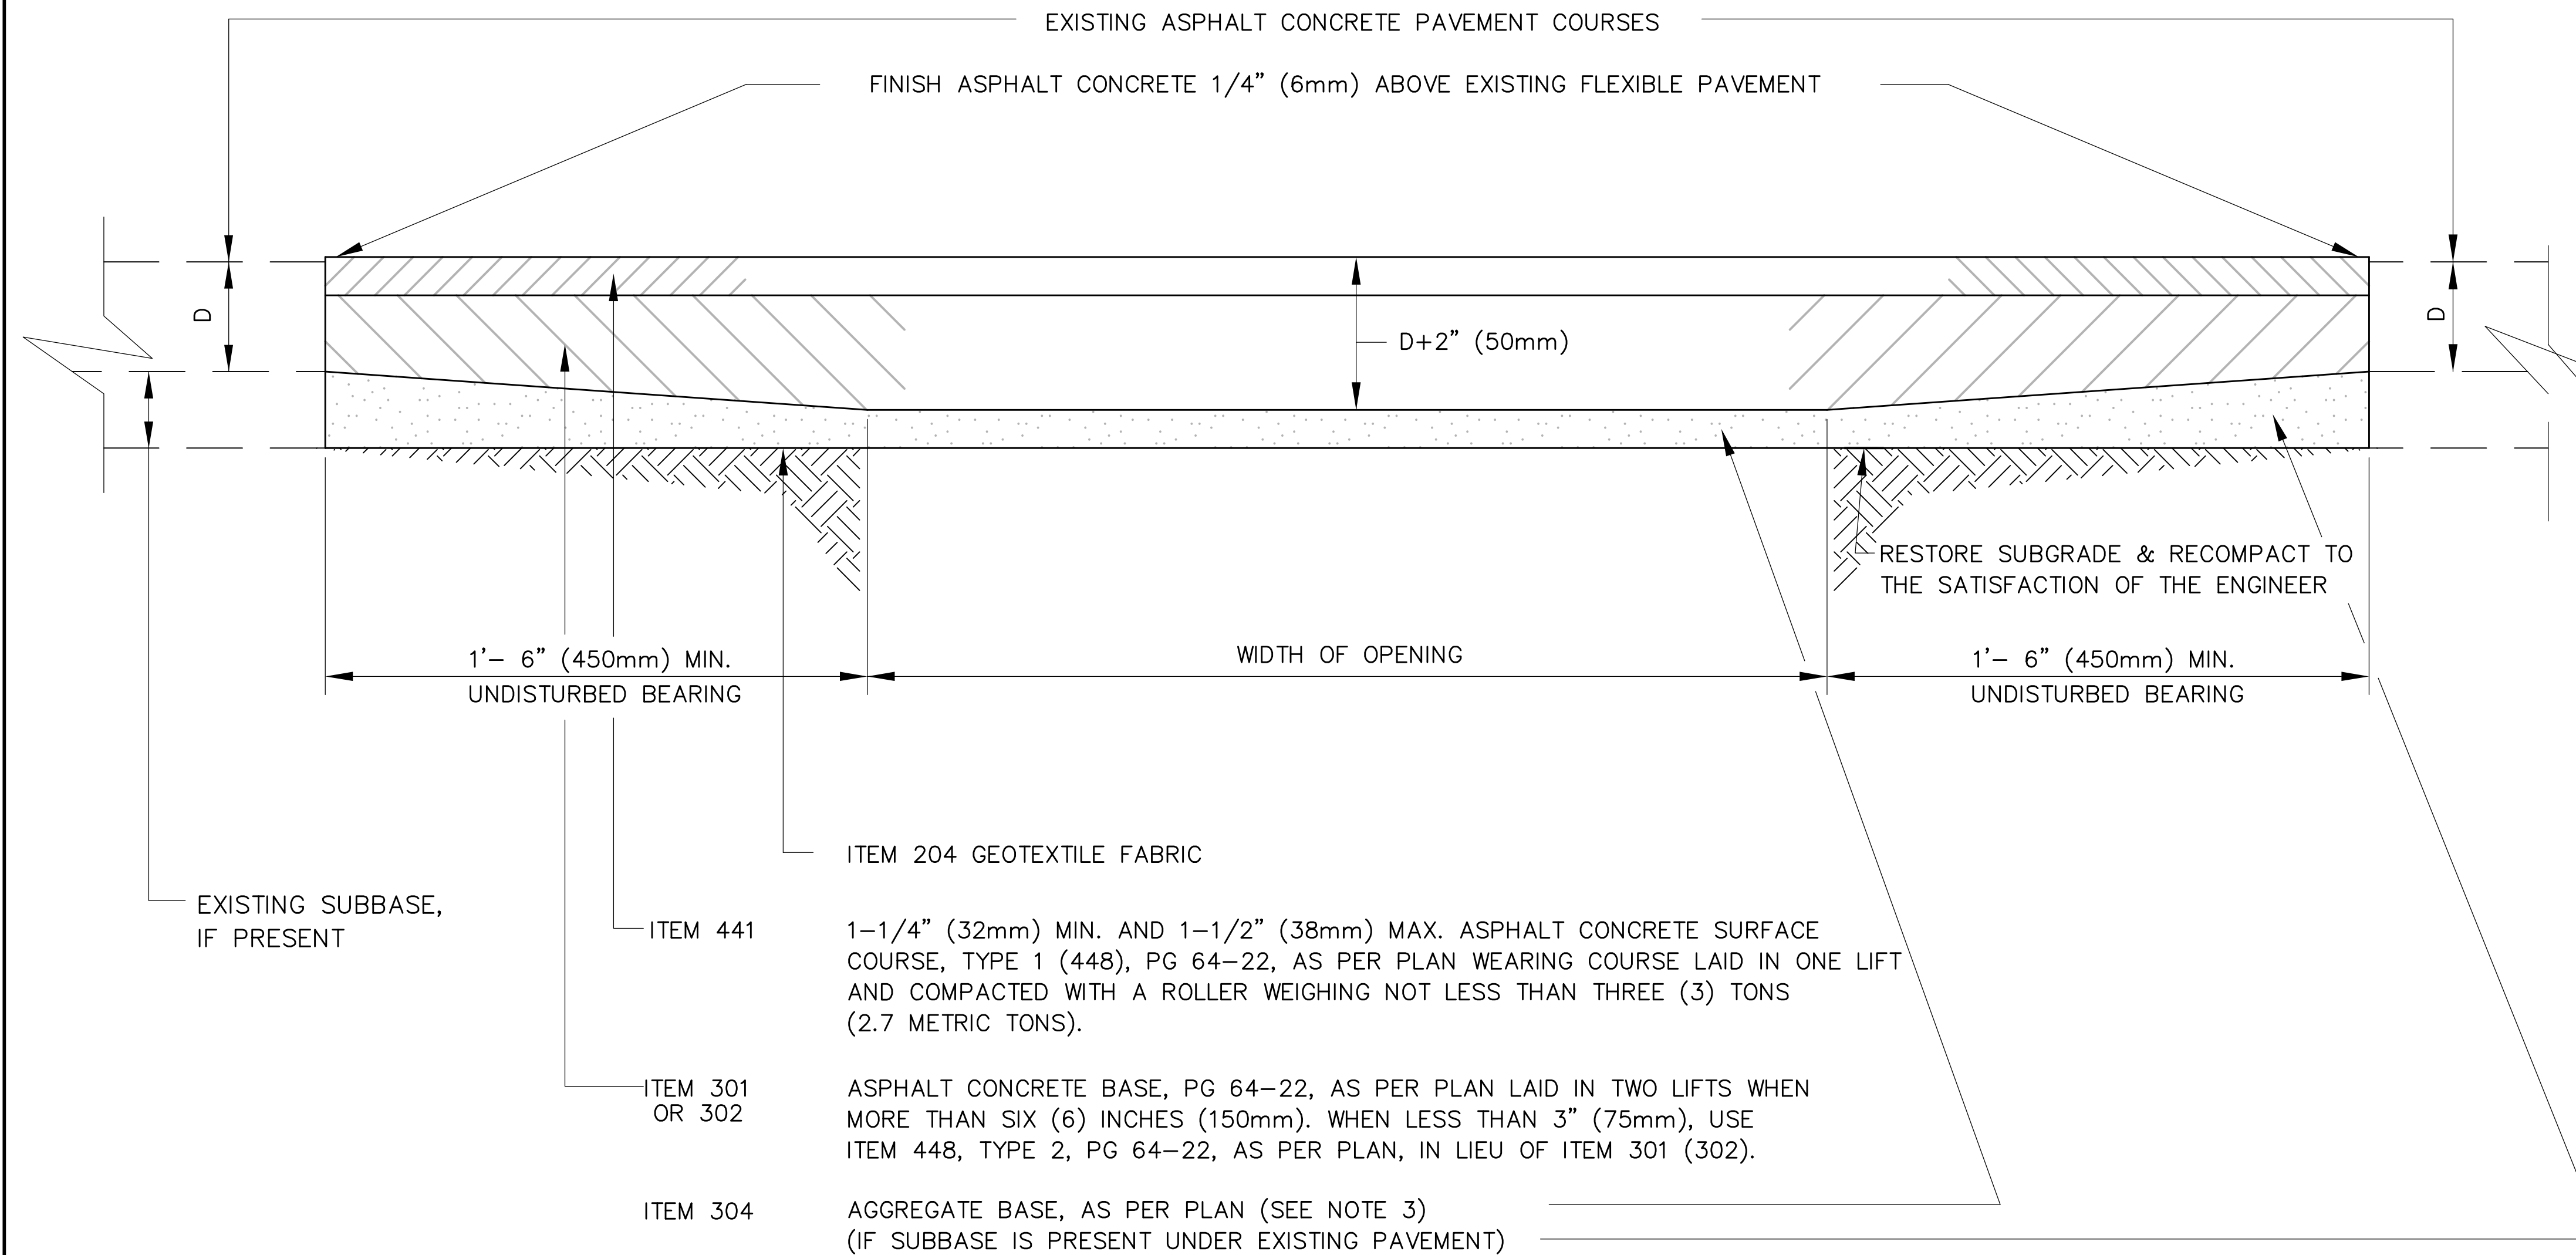

## NOTES:

- TRENCH BEDDING AND BACKFILL SHALL MINIMALLY BE IN ACCORDANCE WITH SECTIONS 611.02 TYPE "B" CONDUIT (OR TYPE "C" CONDUIT WHEN NOT UNDER PAVEMENT) AND 611.04 & 611.06 OF THE O.D.O.T. CONSTRUCTION AND MATERIAL SPECIFICATIONS (CMS). STRUCTURAL BACKFILL MATERIAL (703.11) FURNISHED FOR BEDDING AND BACKFILL OPERATIONS SHALL BE LIMITED TO CRUSHED CARBONATE STONE. GRANULAR EMBANKMENT MATERIAL (203.02.R) FURNISHED FOR NON-STRUCTURAL BACKFILL OPERATIONS SHALL BE LIMITED TO NATURAL GRANULAR MATERIAL (203.02.H) AND RECYCLED PORTLAND CEMENT CONCRETE (RPCC). IN ADDITION TO THE REQUIREMENTS OF 703.16, THE USE OF RPCC IS SUBJECT TO THE RESTRICTIONS OF 203.03(B) (WHEN NOT UNDER PAVEMENT) AND 203.03(E).

EMBANKMENT MATERIAL (203.02.R) FURNISHED FOR NON-STRUCTURAL BACKFILL OPERATIONS SHALL BE LIMITED TO NATURAL GRANULAR MATERIAL PER 703.16.B.

- ITEMS 301 (302), 441, TYPE 2 (448) AND 441, TYPE 1 (448) SHALL BE AS SPECIFIED ON THE PLAN OR PROPOSAL.
- MATERIAL FURNISHED FOR "ITEM 304-AGGREGATE BASE, AS PER PLAN" SHALL BE LIMITED TO CRUSHED CARBONATE STONE (PER 703.17).
- TRAFFIC SHALL BE MAINTAINED IN A SAFE AND SATISFACTORY MANNER IN ACCORDANCE WITH THE PLANS, THE REQUIREMENTS OF ITEM 614-MAINTAINING TRAFFIC OF THE O.D.O.T. CONSTRUCTION AND MATERIAL SPECIFICATIONS, AND IN COMPLIANCE WITH THE OHIO MANUAL OF UNIFORM TRAFFIC CONTROL DEVICES (O.M.U.T.C.D.). FOR TRENCH OPENINGS REQUIRING PAVEMENT AND/OR BERM OPENING PERMIT(S), THE APPLICANT SHALL FURNISH A MAINTENANCE OF TRAFFIC AND/OR, IF REQUIRED, DETOUR PLAN TO THE CUYAHOGA COUNTY DEPARTMENT OF PUBLIC WORKS' CONSTRUCTION OFFICE FOR REVIEW AND APPROVAL.
- AGGREGATE OR PAVED SHOULDER AREAS AND NON-PAVED BERM OR TREE LAWN AREAS WITHIN THE RIGHT-OF-WAY SHALL BE RESTORED OR REPLACED IN ACCORDANCE WITH THE APPROVED PLANS OR AS DIRECTED TO MINIMALLY MATCH THEIR PREVIOUSLY UNDISTURBED CONDITIONS; ALL IN ACCORDANCE WITH THE APPLICABLE GENERAL PROVISIONS AND ITEMIZED O.D.O.T. SPECIFICATIONS AS DETERMINED BY THE ENGINEER OR BY THE CUYAHOGA COUNTY DEPARTMENT OF PUBLIC WORKS' CONSTRUCTION OFFICE FOR TRENCH OPENINGS REQUIRING PERMITS.

CUYAHOGA COUNTY ENGINEER

REPAIR OF FLEXIBLE  
PAVEMENT OPENINGS

CONSTRUCTION DRAWING MD-4C

DATE

05-05-97  
12-07-99  
02-10-03  
08-08-05  
08-28-07  
10-10-08  
05-31-10  
06-16-11  
10-31-13  
10-08-15